
Cisco Webex Room Panorama
 with cosmetic wall panels


Unit:	m [inch]
Sheet size:	A3
Scale:	1:15

Minimum room height: 2.7m

Number of persons:

2 × 3 seats with 80 cm [31.5 in.] per seat

2 × 4 seats with 70 cm [27.6 in.] per seat

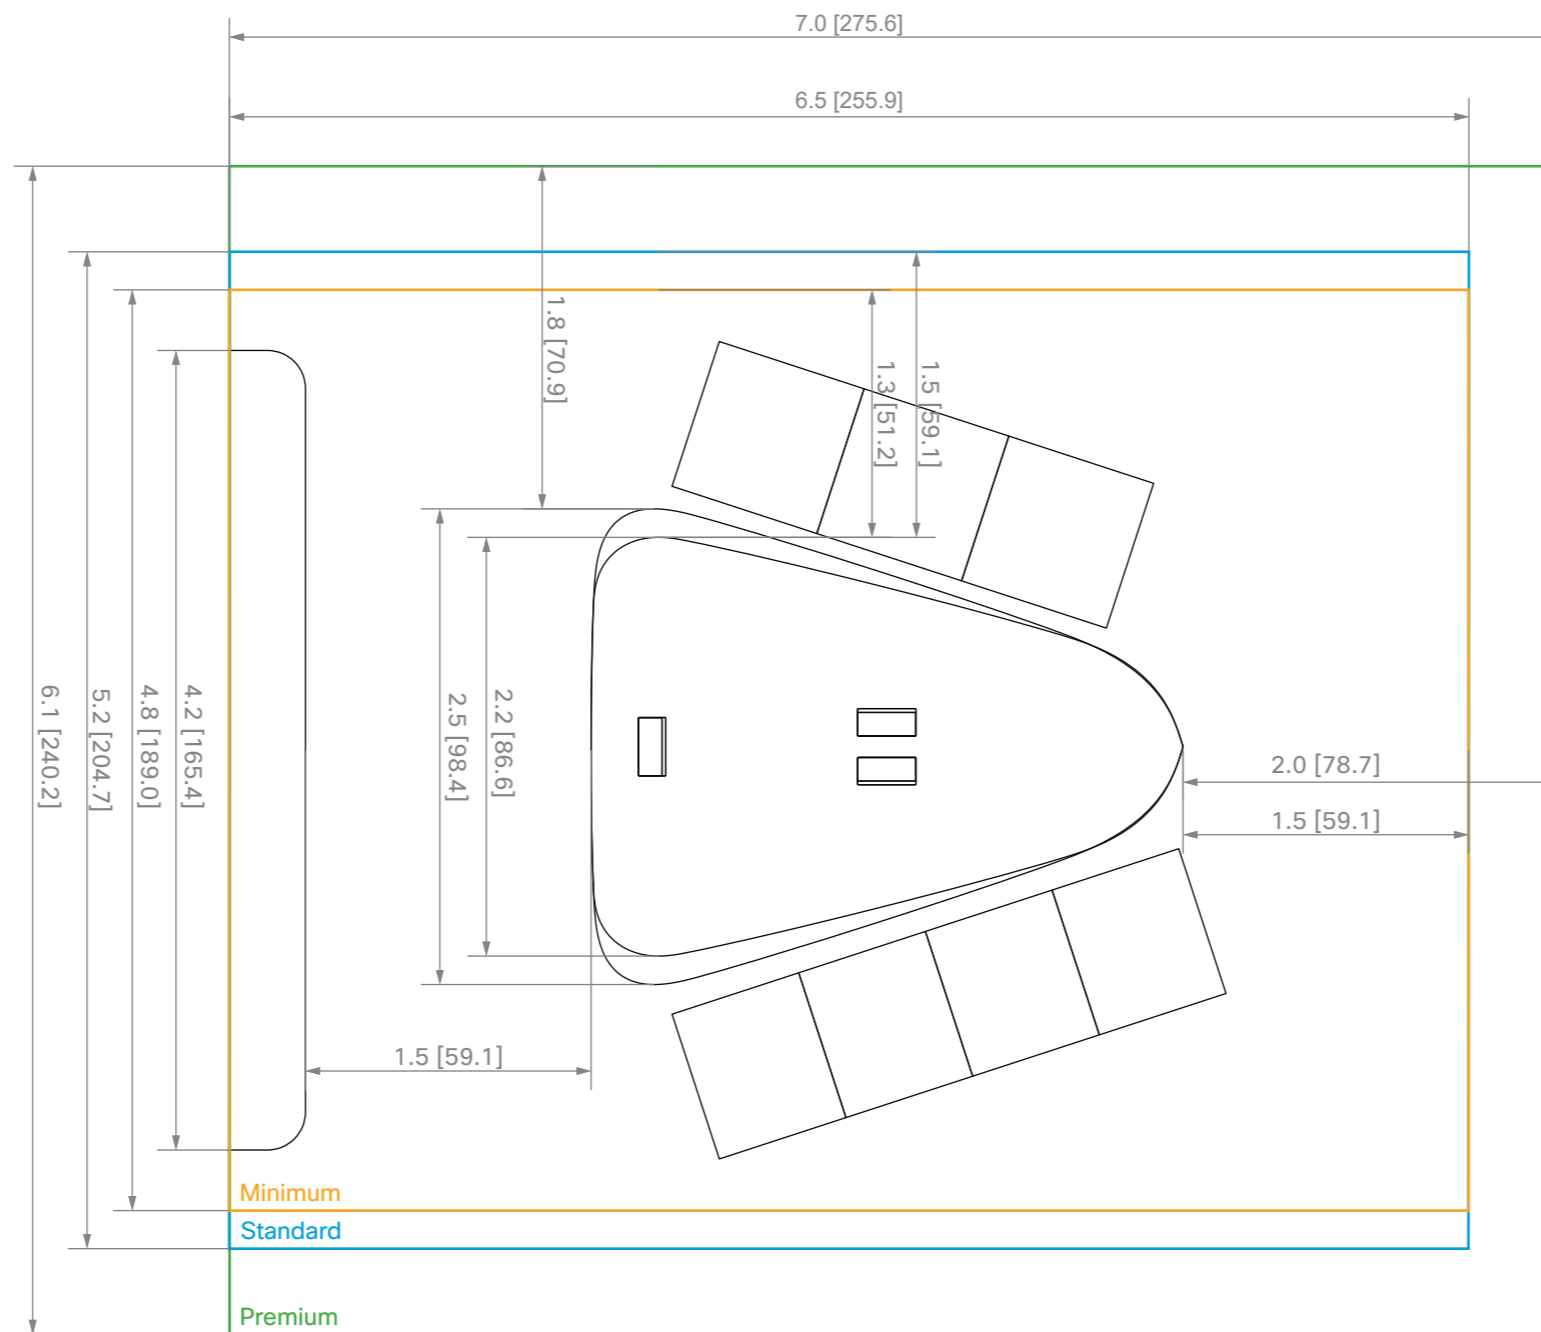

Cisco Webex Room Panorama
Table for 6 people


Unit:	m [inch]
Sheet size:	A3
Scale:	1:40

Minimum room height: 2.7m

Number of persons:

2 × 4 seats with 80 cm [31.5 in.] per seat

2 × 5 seats with 70 cm [27.6 in.] per seat

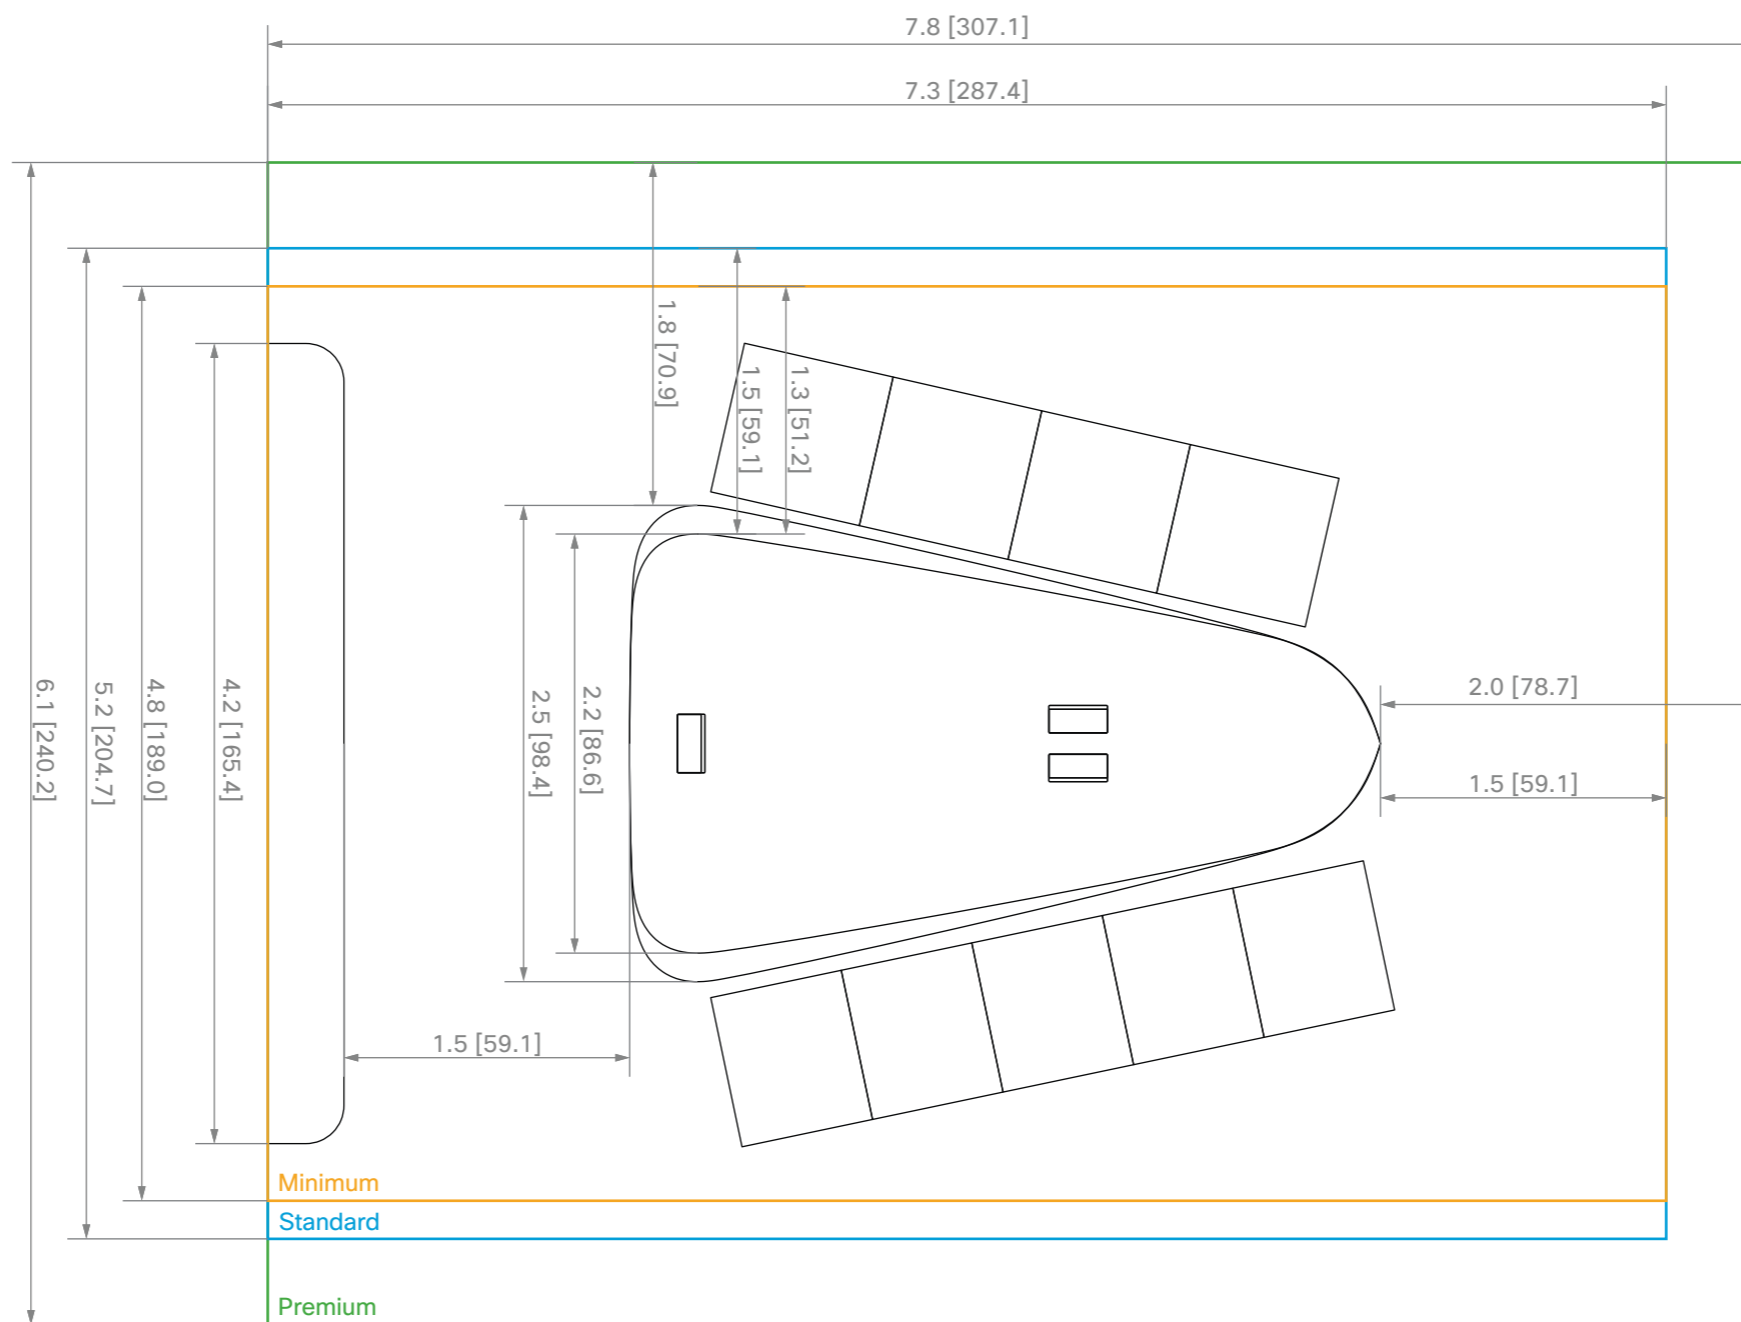

Cisco Webex Room Panorama
Table for 8 people


Unit:	m [inch]
Sheet size:	A3
Scale:	1:40

Minimum room height: 2.7m

Number of persons:

2 × 5 seats with 80 cm [31.5 in.] per seat

2 × 6 seats with 70 cm [27.6 in.] per seat

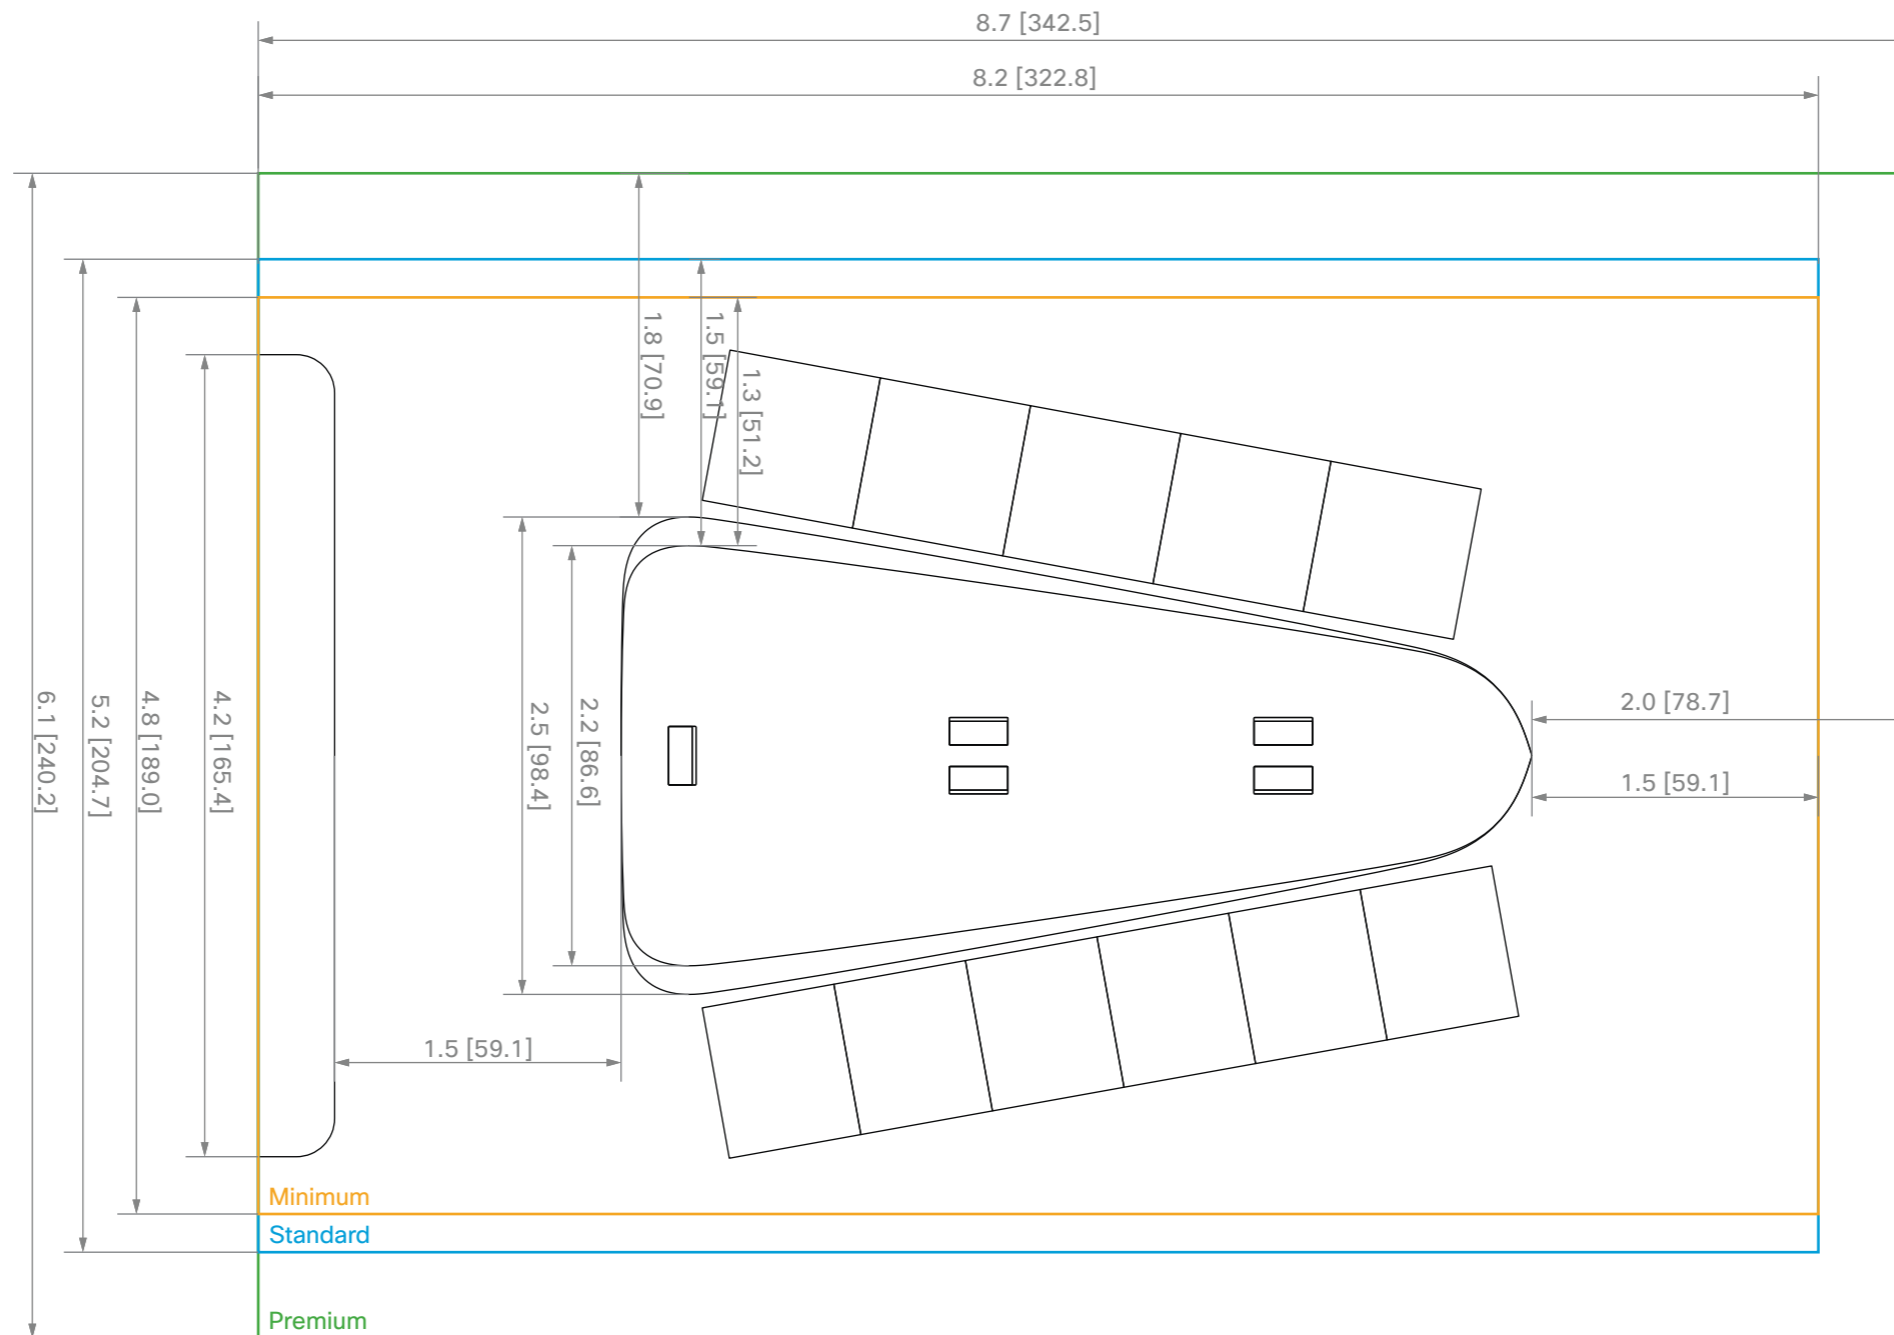

Cisco Webex Room Panorama
Table for 10 people


Unit:	m [inch]
Sheet size:	A3
Scale:	1:40

Minimum room height: 2.7m

Number of persons:

2 x 7 seats with 80 cm [31.5 in.] per seat

2 x 8 seats with 70 cm [27.6 in.] per seat

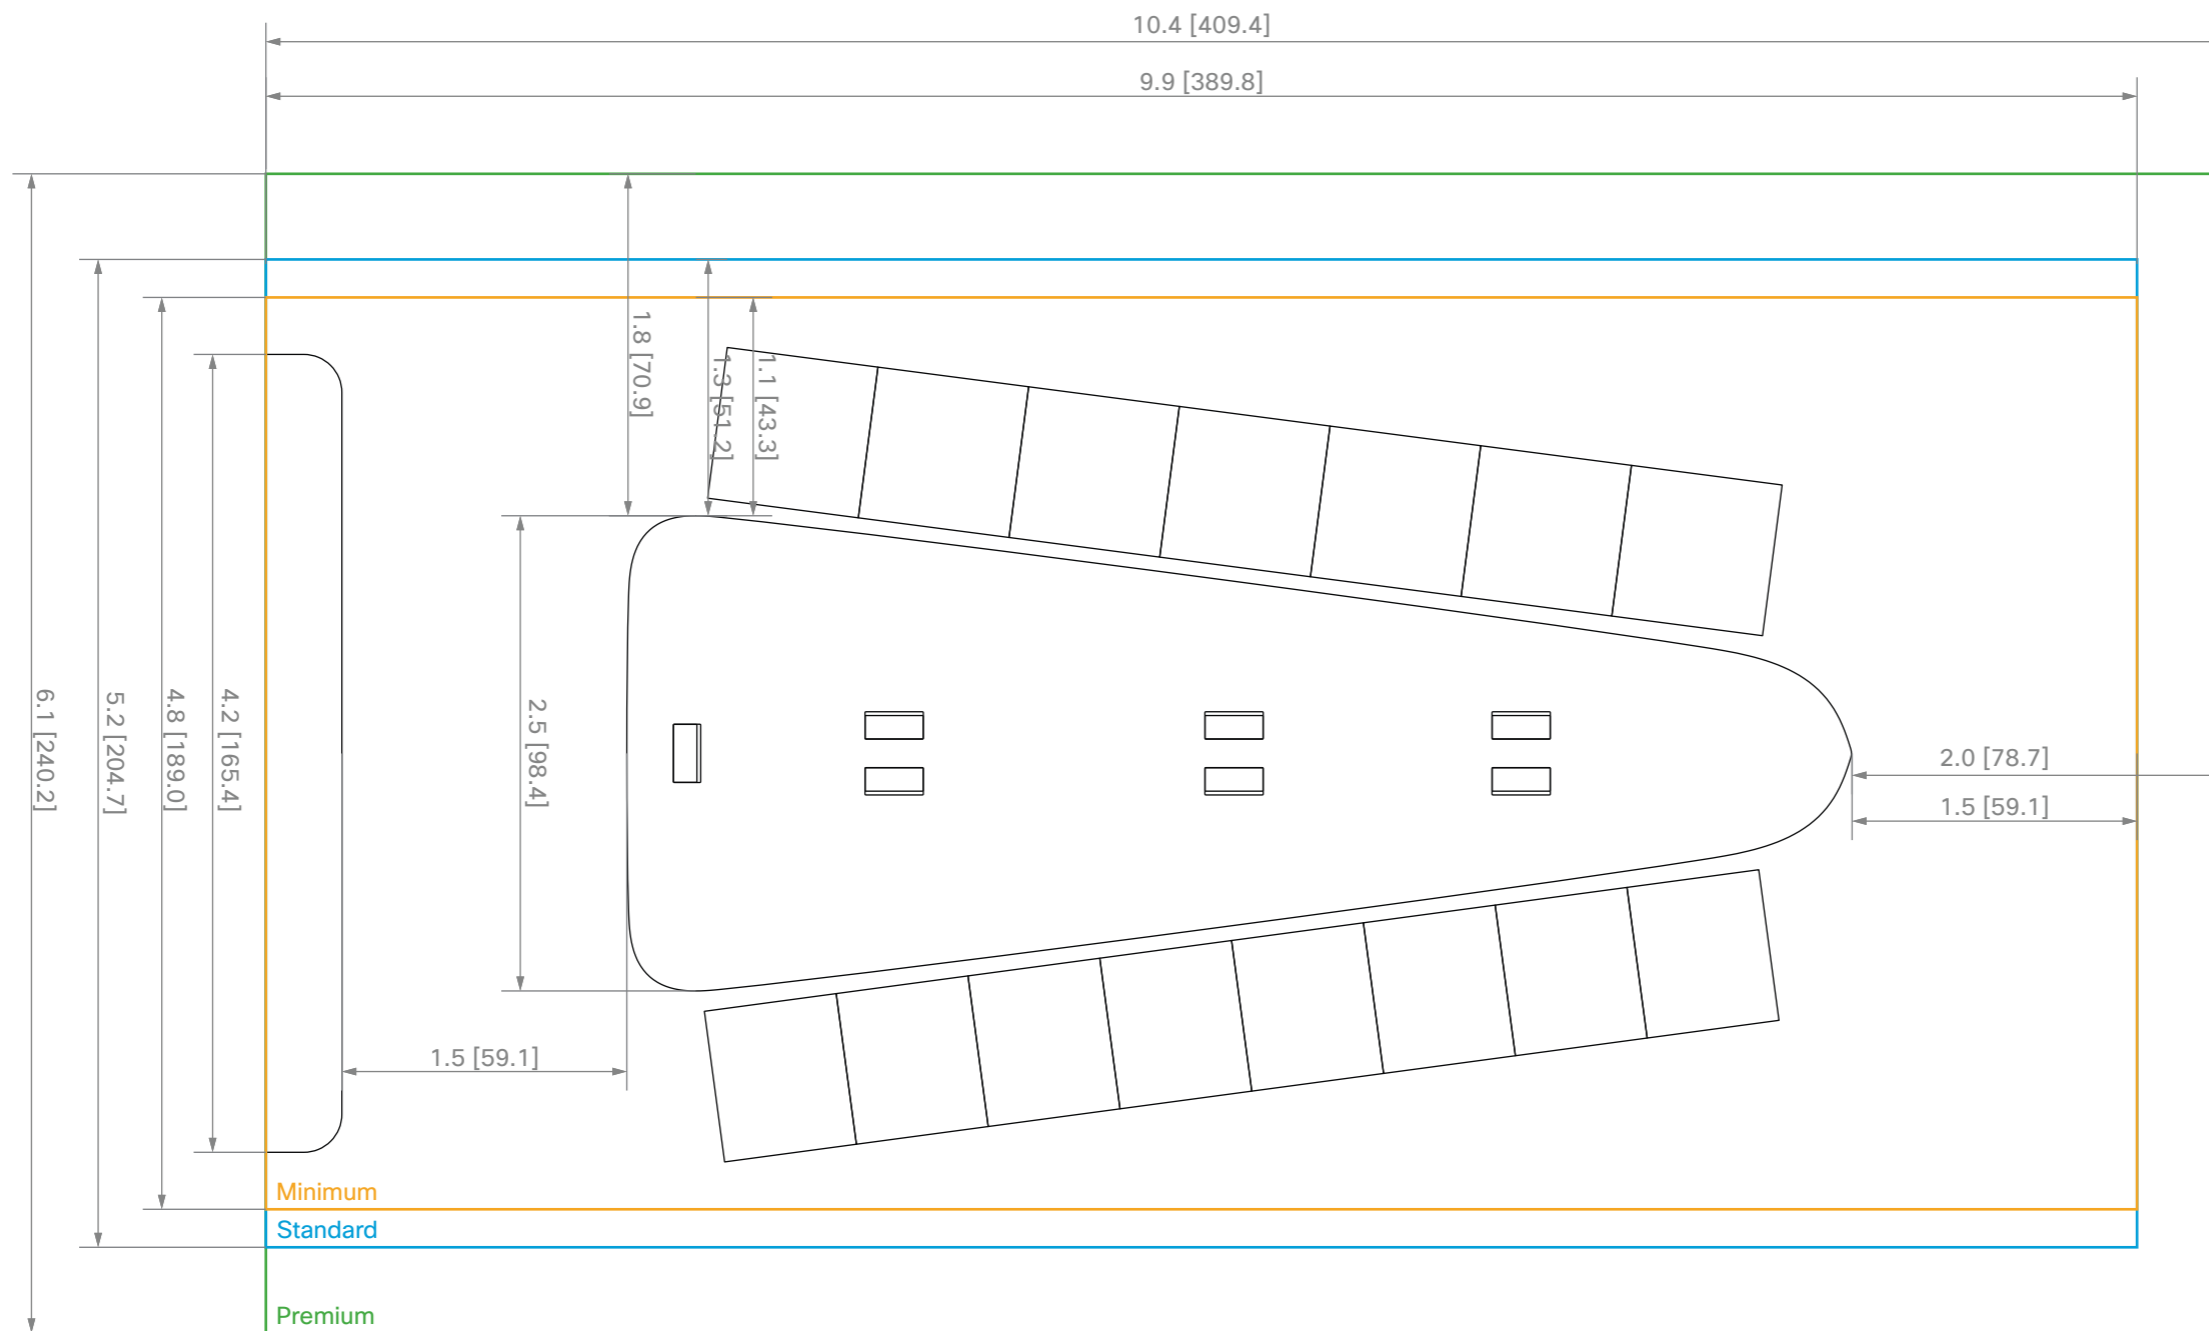

Cisco Webex Room Panorama
Table for 14 people

Unit:	m [inch]
Sheet size:	A3
Scale:	1:40